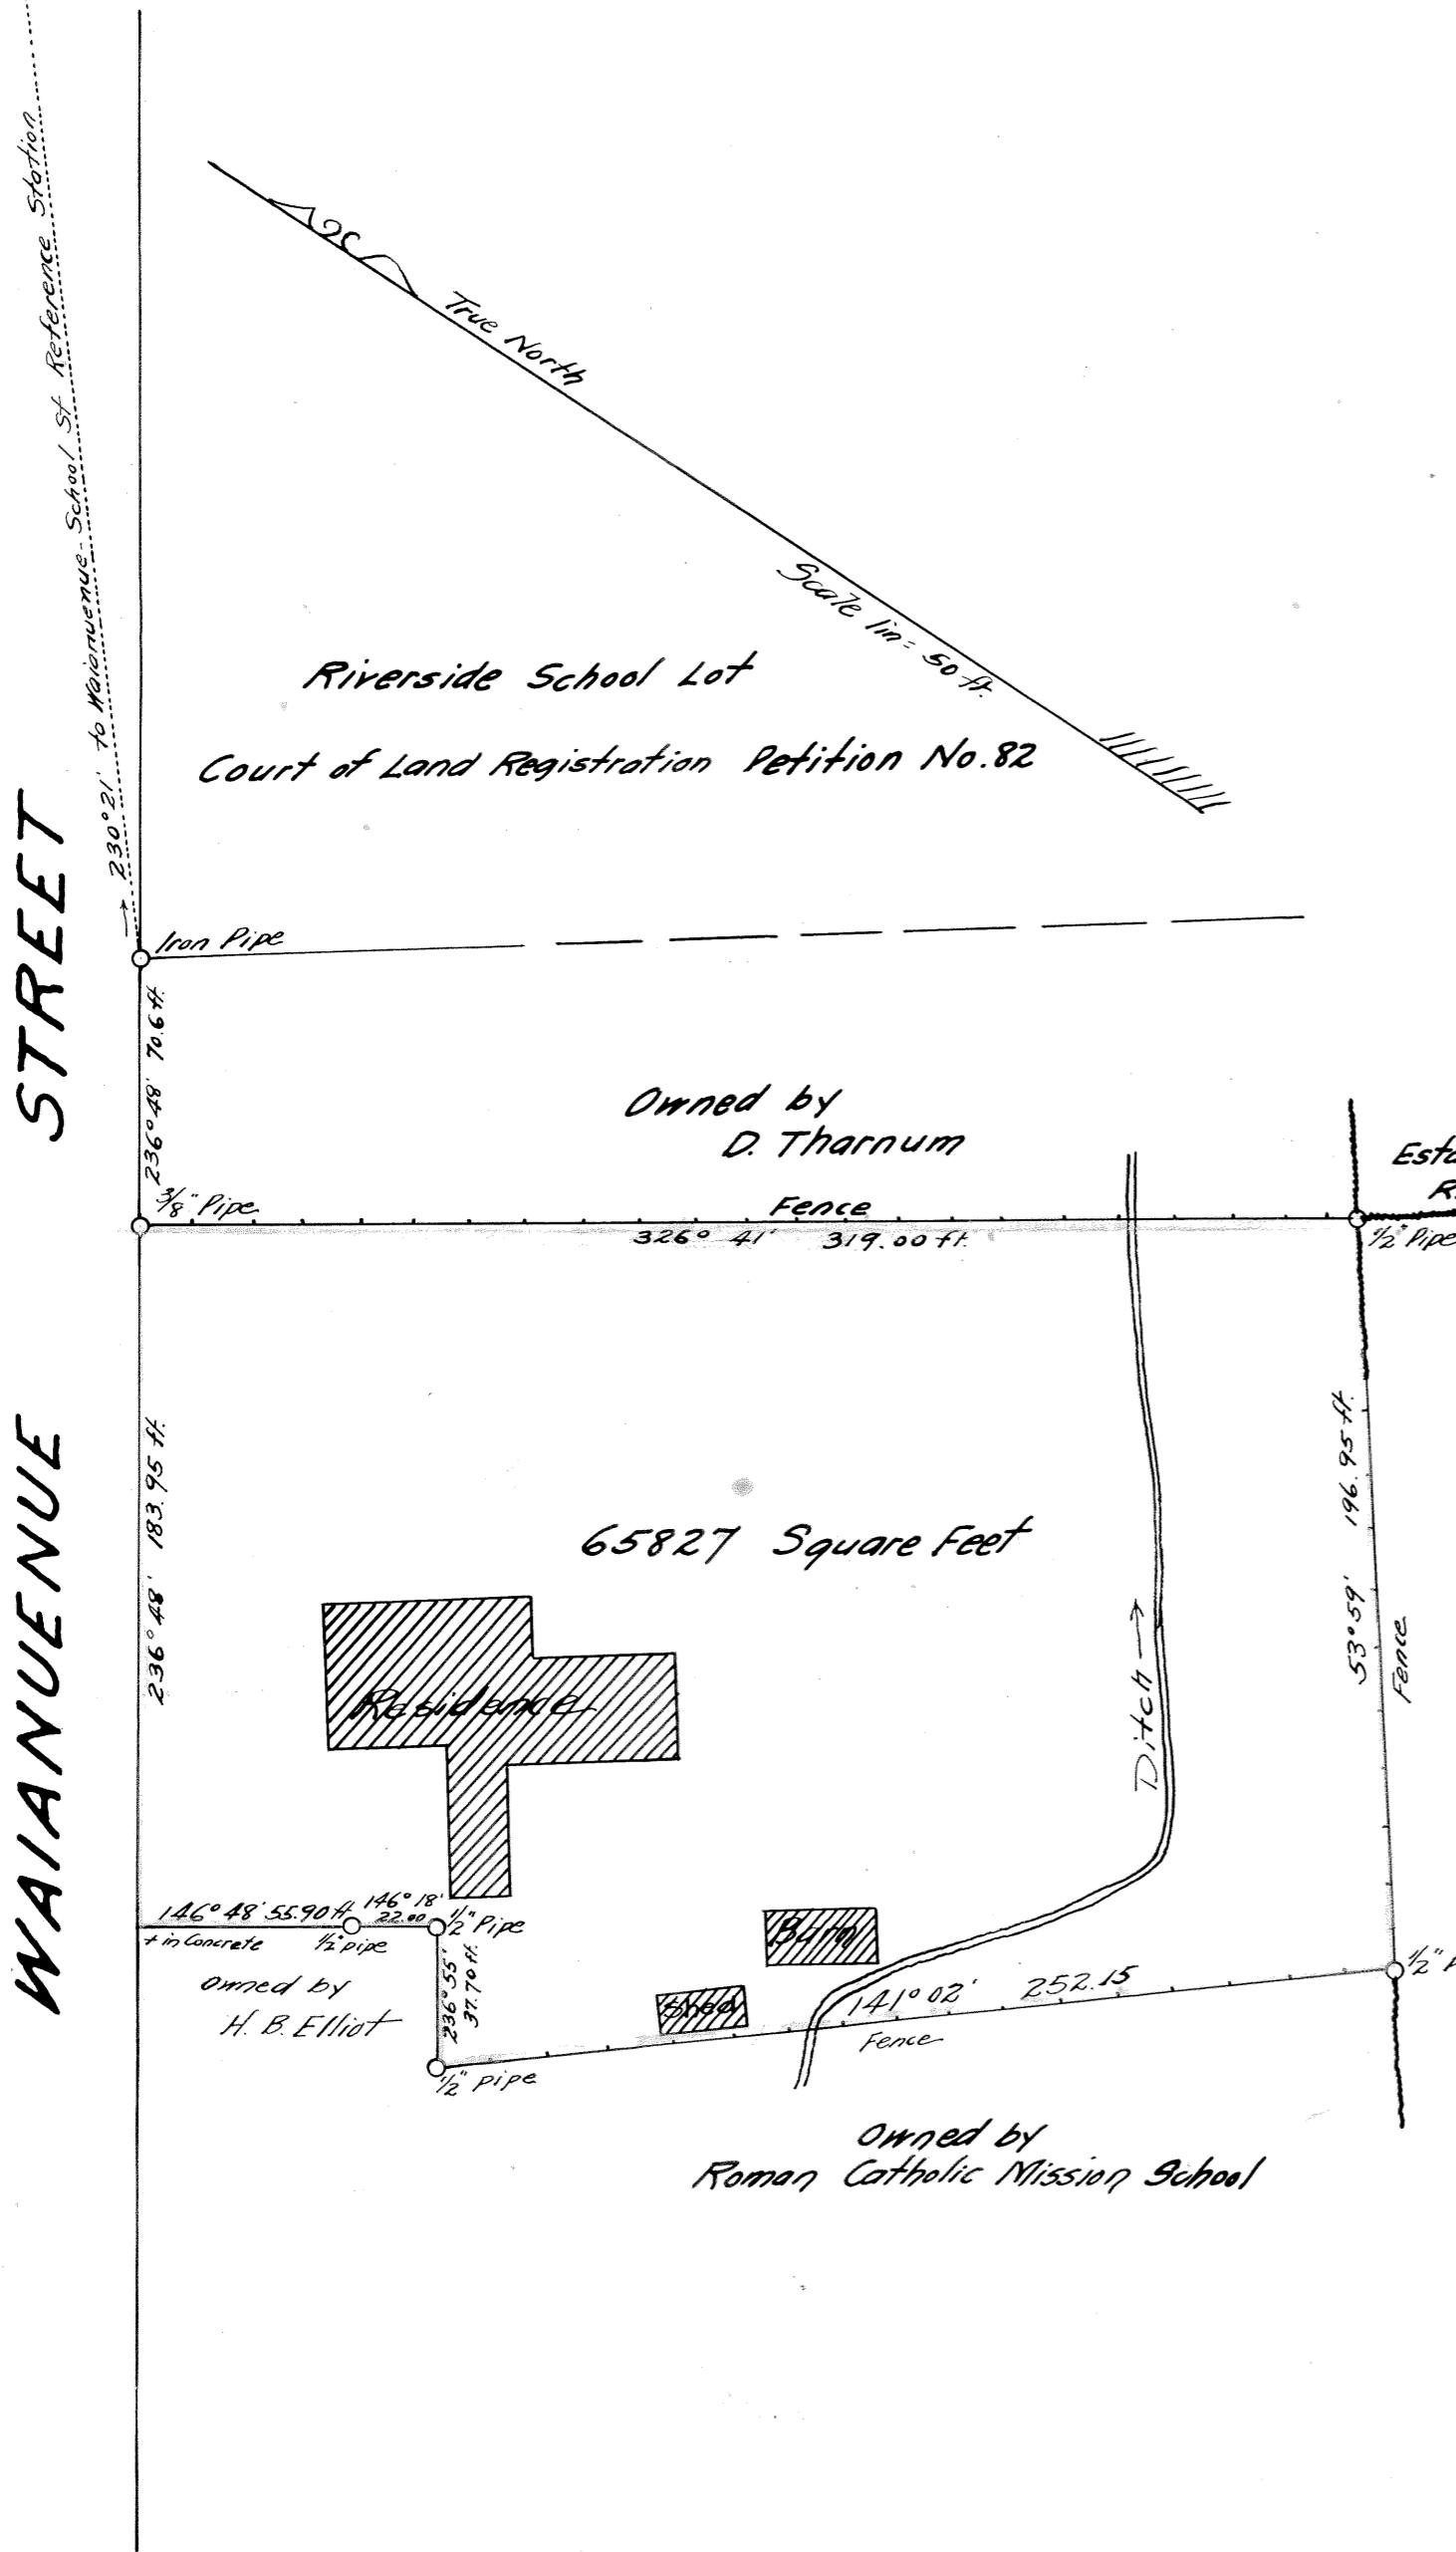


WAIANUEVNE STREET

TERRITORY OF HAWAII
COURT OF LAND REGISTRATION

Map and Description with Petition No.

D. Howard Hitchcock, Petitioner.

Portion of R.P. L.C.A. 2276 to Kuhio.

Waianuevne Street, Hilo, Hawaii.

Beginning at a $\frac{3}{8}$ inch iron pipe at the North corner of this lot on the Southeast side of Waianuevne Street, from which the true azimuth and distance to an iron pipe at the West corner of the land described in Court of Land Registration Petition No. 82 is $236^{\circ} 48' 70.6$ feet, and the co-ordinates of said point of beginning referred to Government Survey Trig. Station "Halai" are 2417.50 feet North and 1553.35 feet East, and running by true azimuths:-

1. $326^{\circ} 41'$ 319.00 feet along fence to a $\frac{1}{2}$ inch iron pipe at junction of stone walls;
2. $53^{\circ} 59'$ 196.95 feet along stone wall and fence to a $\frac{1}{2}$ inch iron pipe at end of stone wall;
3. $141^{\circ} 02'$ 252.15 feet along fence to a $\frac{1}{2}$ inch iron pipe;
4. $236^{\circ} 55'$ 37.70 feet to a $\frac{1}{2}$ inch iron pipe;
5. $146^{\circ} 18'$ 22.00 feet to a $\frac{1}{2}$ inch iron pipe;
6. $146^{\circ} 48'$ 55.90 feet to a t in concrete on the Southeast side of Waianuevne Street;
7. $236^{\circ} 48'$ 183.95 feet along the Southeast side of Waianuevne Street to the point of beginning.

Area 65827 Square Feet.

Compiled from survey
of Thos. E. Cook, by

Honolulu, T. H.,

February 10th, 1912.

R.D. King

Surveyor.

NO. 218
COURT OF LAND REGISTRATION
FILED 11 March 18th 1912
At 10 o'clock A. M.
John T Marcallino
Registrar

I hereby certify that this is
a true and correct copy of
Land Court Petition 218.

Geo. T. Wright
Honolulu
March 21 1912.

D. Howard Hitchcock
Cora E. Townsend
Charles H. W. Hitchcock
by their attorney
Philip L. Weaver.